



DD410 U.S.S. HUGHES

PLATE N° 3.

ABBREVIATIONS.

R.W.T.H.	RAISED WATER TIGHT WATCH.
R.O.T.M.K.	RAISED OIL TIGHT MAN HOLE.
A.T.	AIR TIGHT.
W.T.	WATER TIGHT.
CAL.	CALIDEX.

BATH IRON WORKS CORP'N.
BATH, MAINE
DESIGN AND ENGINEERING BY
GIBBS & COX, INC.
NEW YORK CITY

DD 410 U.S.S. HUGHES HULL 171

BOOKLET OF GENERAL PLANS.
OUTBOARD PROFILE.

SCALE: 1/8" = ONE FOOT DATE: FEB. 18, 1938
DRAWN BY: W.C.D. EXAMINED: J. W. Sutton
TRACED BY: W.C.D. APPROVED: C. A. West
CHECKED BY: H. H. N. APPROVED: William Brown H. H. N.


DR.NO.171-11-12, SH.3065

OFFICE OF
SUPERINTENDING CONSTRUCTOR
U. S. NAVY
BATH, MAINE
OFFICE NO. 50012
APPROVED *W. T. Smith* 18 AUG 1939
SUPERINTENDING CONSTRUCTOR

OFFICE OF
SUPERINTENDING CONSTRUCTOR
U. S. NAVY *EGK*
BATH, MAINE, DD410 1 FEB 1940
WORKING PLAN CHANGED IN D FINISHED PLAN
CHANGED AND FOUND CORRECT
W. A. Burt
SUPERINTENDING CONSTRUCTION

C. & R. NO. 300328 SH 3 OF 5

DD410 U.S.S. HUGHES

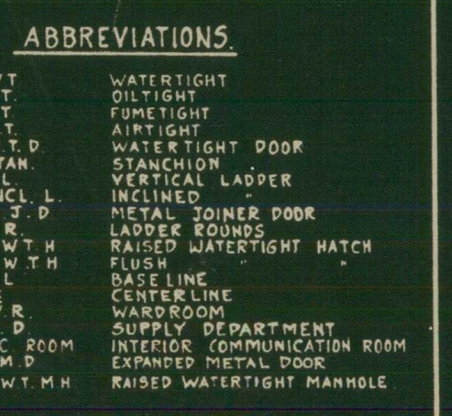

DD410 USS HUGHES HULL 171

SCALE: 1" = 1 FOOT

DRAWN BY: W. J. B. W. H.

TRACED BY: W. J. B. W. H.

CHECKED BY: W. J. B. W. H.

DATE: FEB. 18, 1938

EXAMINED: J. W. Sutton

APPROVED: C. A. W. W.




APPROVED: [Signature]

OFFICE OF
SUPERINTENDING CONSTRUCTOR
U. S. NAVY MAINE
BATH.
OFFICE NO. 5301-4 56K
DO 410 18 AUG 1939
APPROVED *W. L. Sanders*
SUPERINTENDING CONSTRUCTOR

C. & R. NO. 300328 SH 4 OF 5

DD410 U.S.S. HUGHES

NO.	PANEL	ALTERATIONS	BY	DATE	APPROVED	DATE	APPROVED

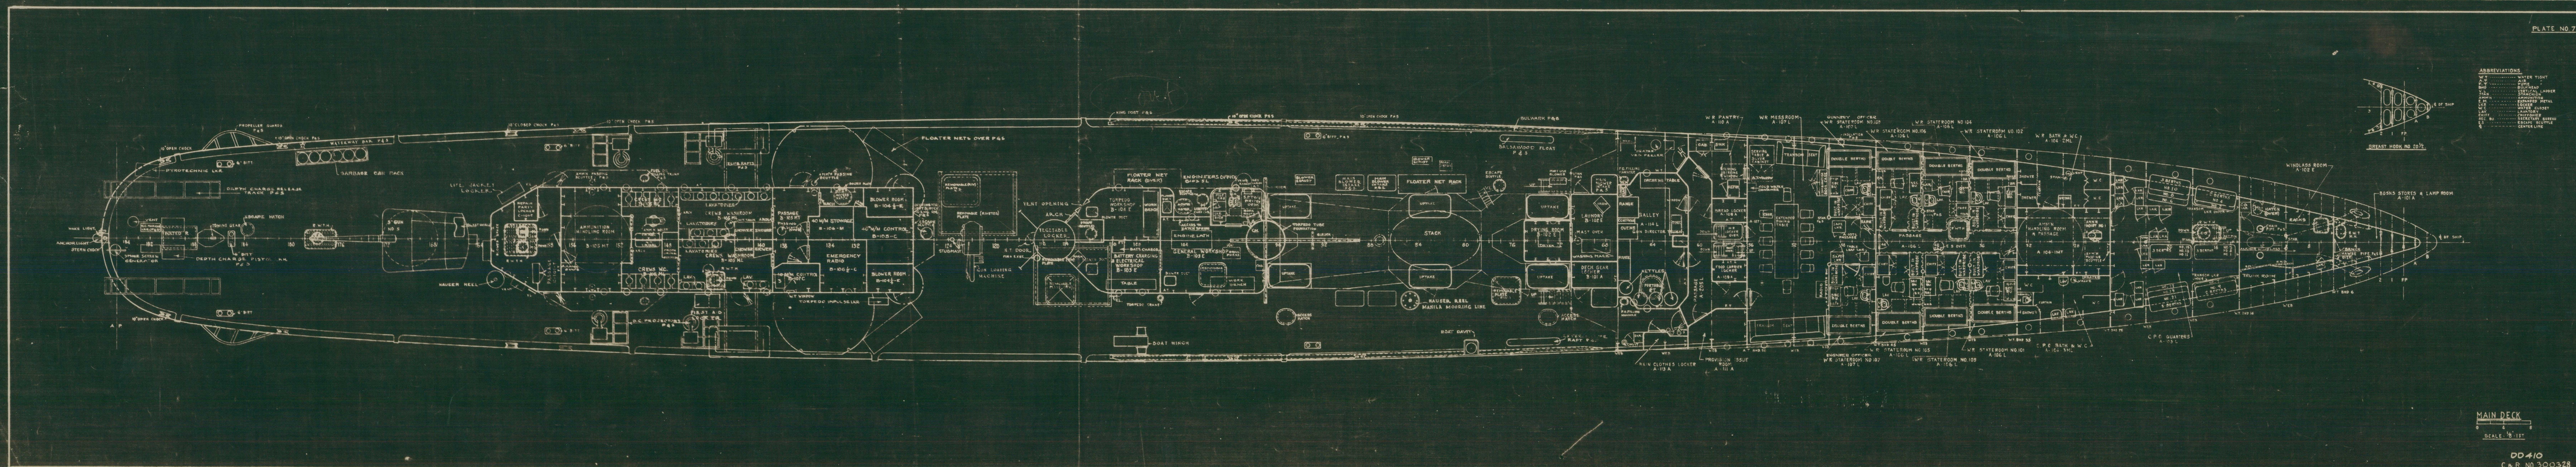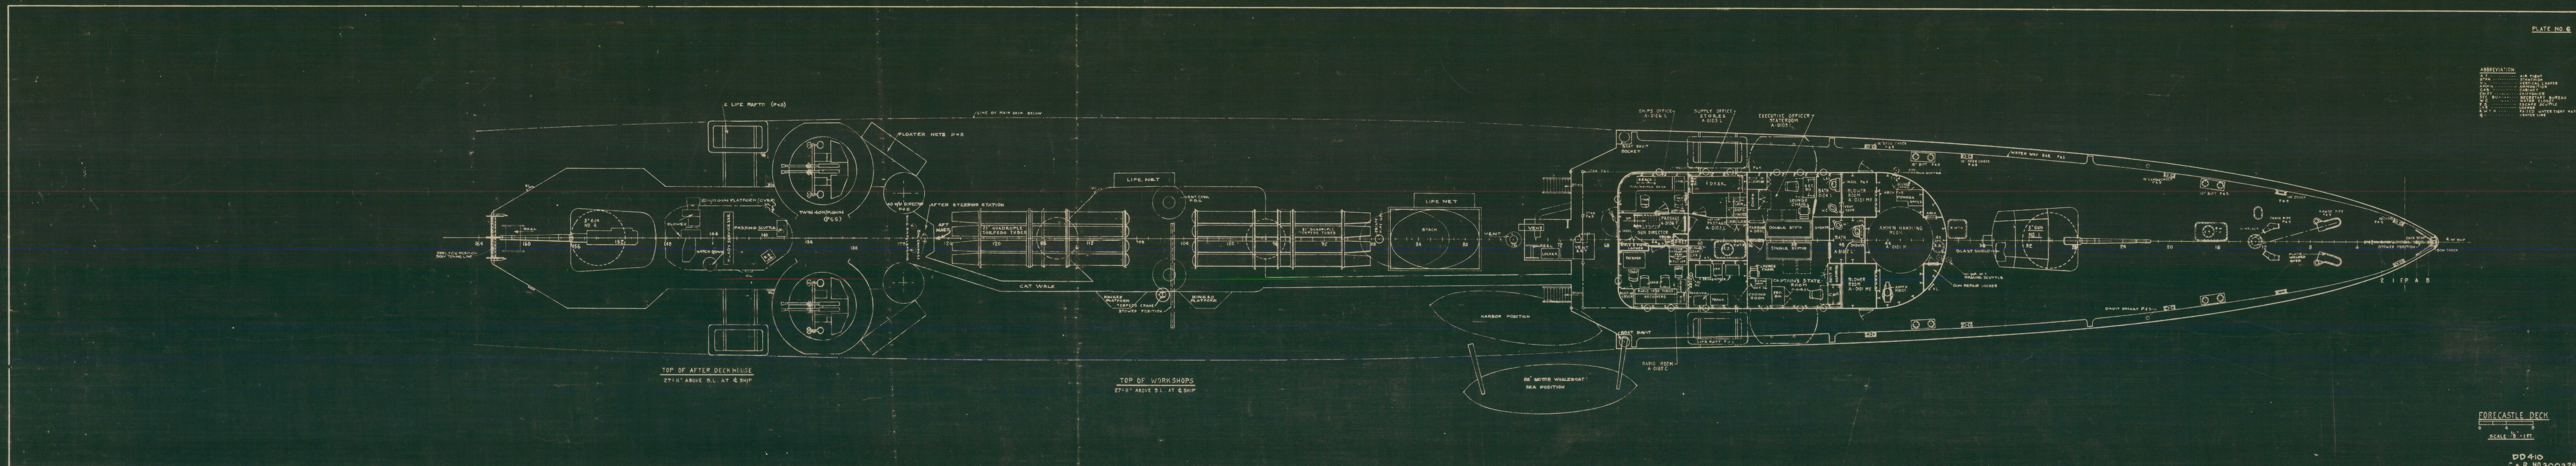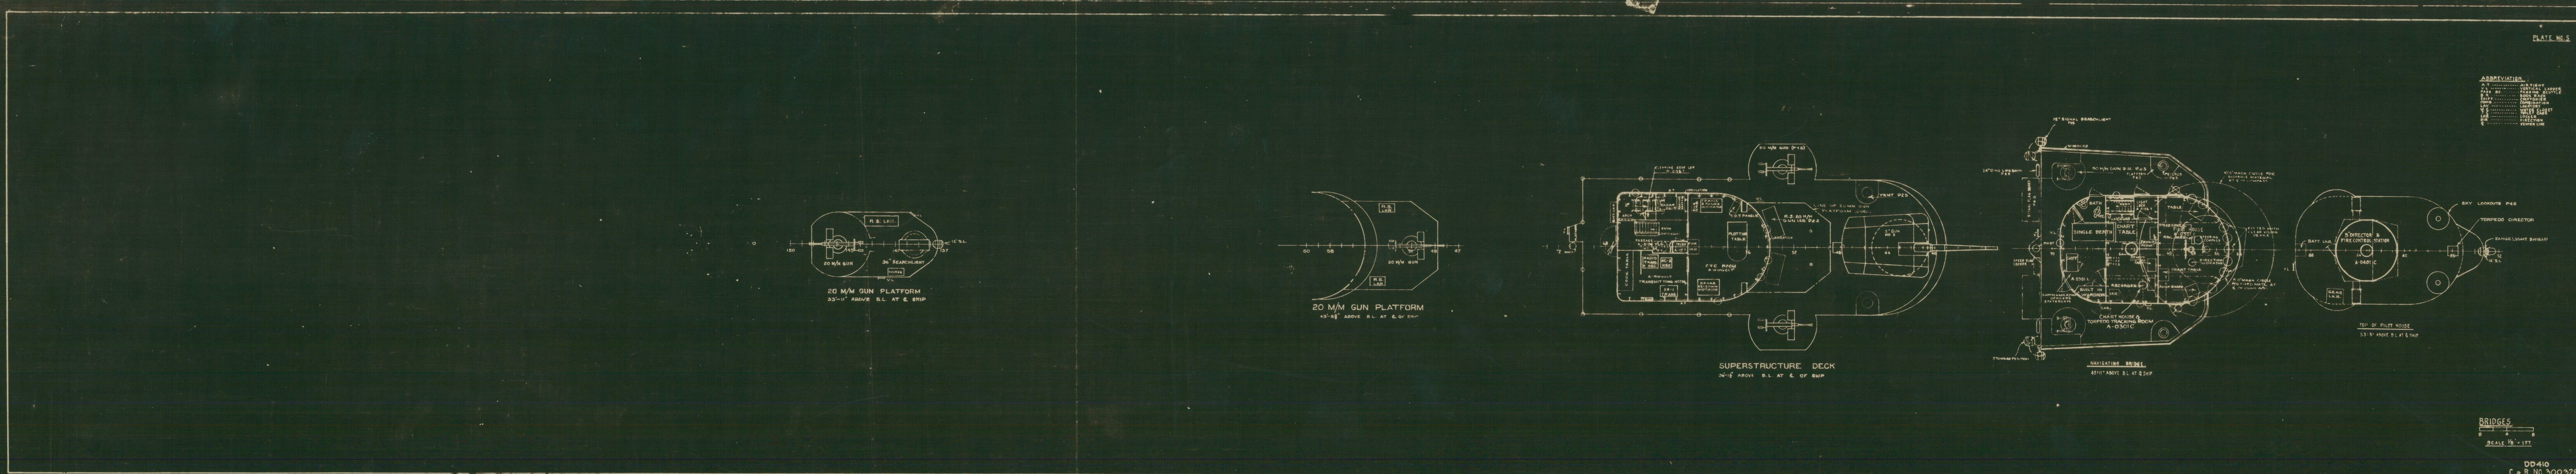

BATH IRON WORKS CORP'N.
BATH, MAINE
DESIGN AND ENGINEERING BY
GIBBS & COX, INC.
NEW YORK CITY

DD 410 USS HUGHES HULL 171

BOOKLET OF GENERAL PLANS.
MAIN & FORECASTLE DECKS & BRIDGES.

SCALE: 1/8" = 1'-0"
DRAWN BY: W. J. B.
TRACED BY: W. J. B.
CHECKED BY: M. H. M.

DATE: JAN. 7, 1938
EXAMINED: J. W. Sullivan
APPROVED: C. A. Davis

DR. NO. 171-11-12, SH. 2 OF 5

OFFICE OF
SUPERINTENDING CONSTRUCTOR
U. S. NAVY
BATH, MAINE
OFFICE NO. 580
APPROVED: 18 AUG 1939

OFFICE OF
SUPERINTENDING CONSTRUCTOR
U. S. NAVY
BATH, MAINE
OFFICE NO. 580
APPROVED: 18 AUG 1939

C & R NO. 300328 SH. 2 OF 5

DD 410 U.S.S. HUGHES

DD 410 U.S.S. HUGHES




DD 410 U.S.S. HUGHES

DD 410 / 51

DD 410 / 51-3

7-10-45

DD410 U.S.S. HUGHES

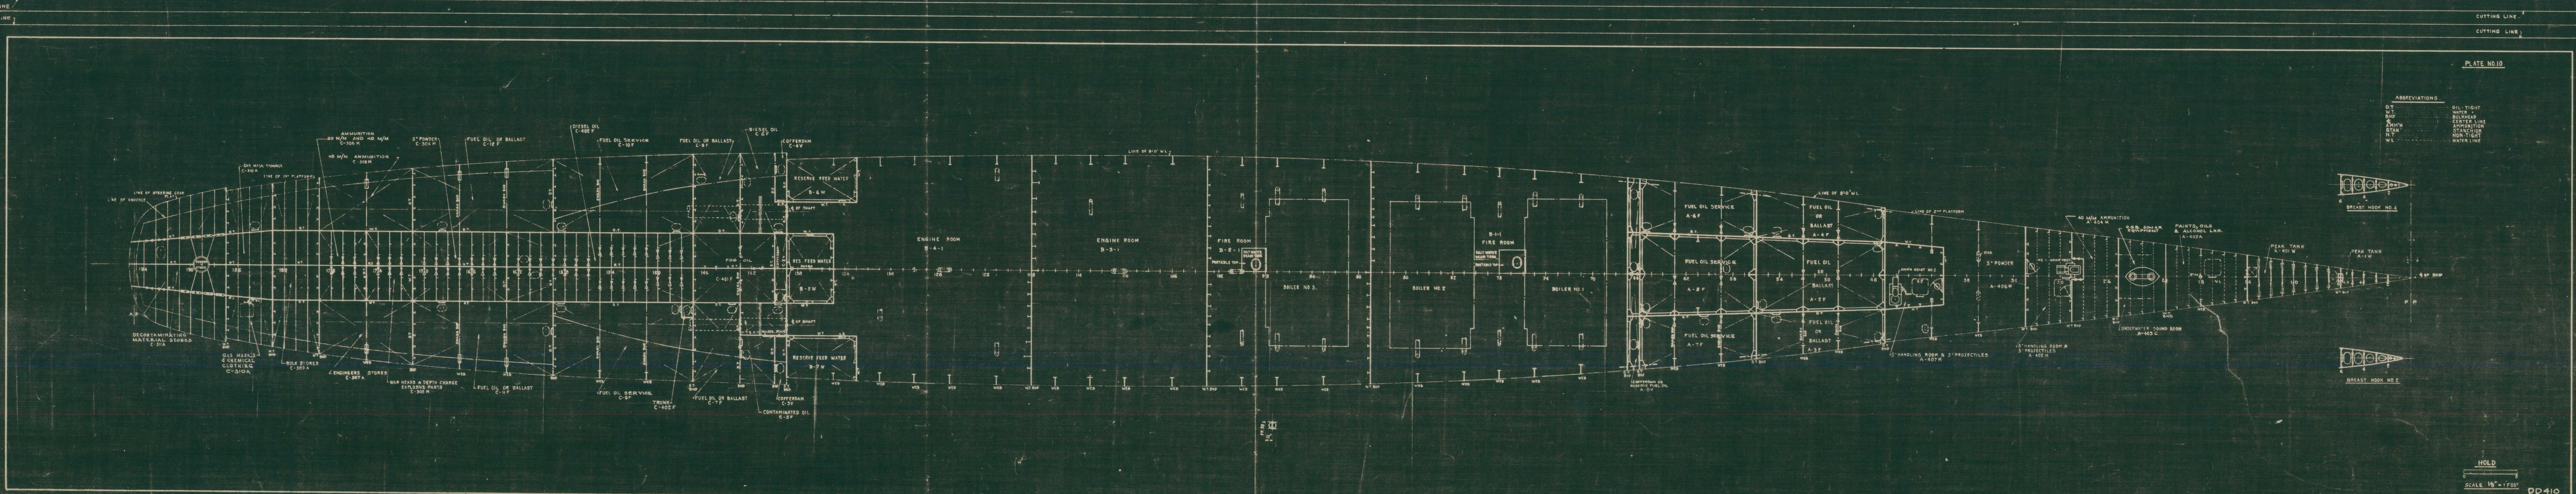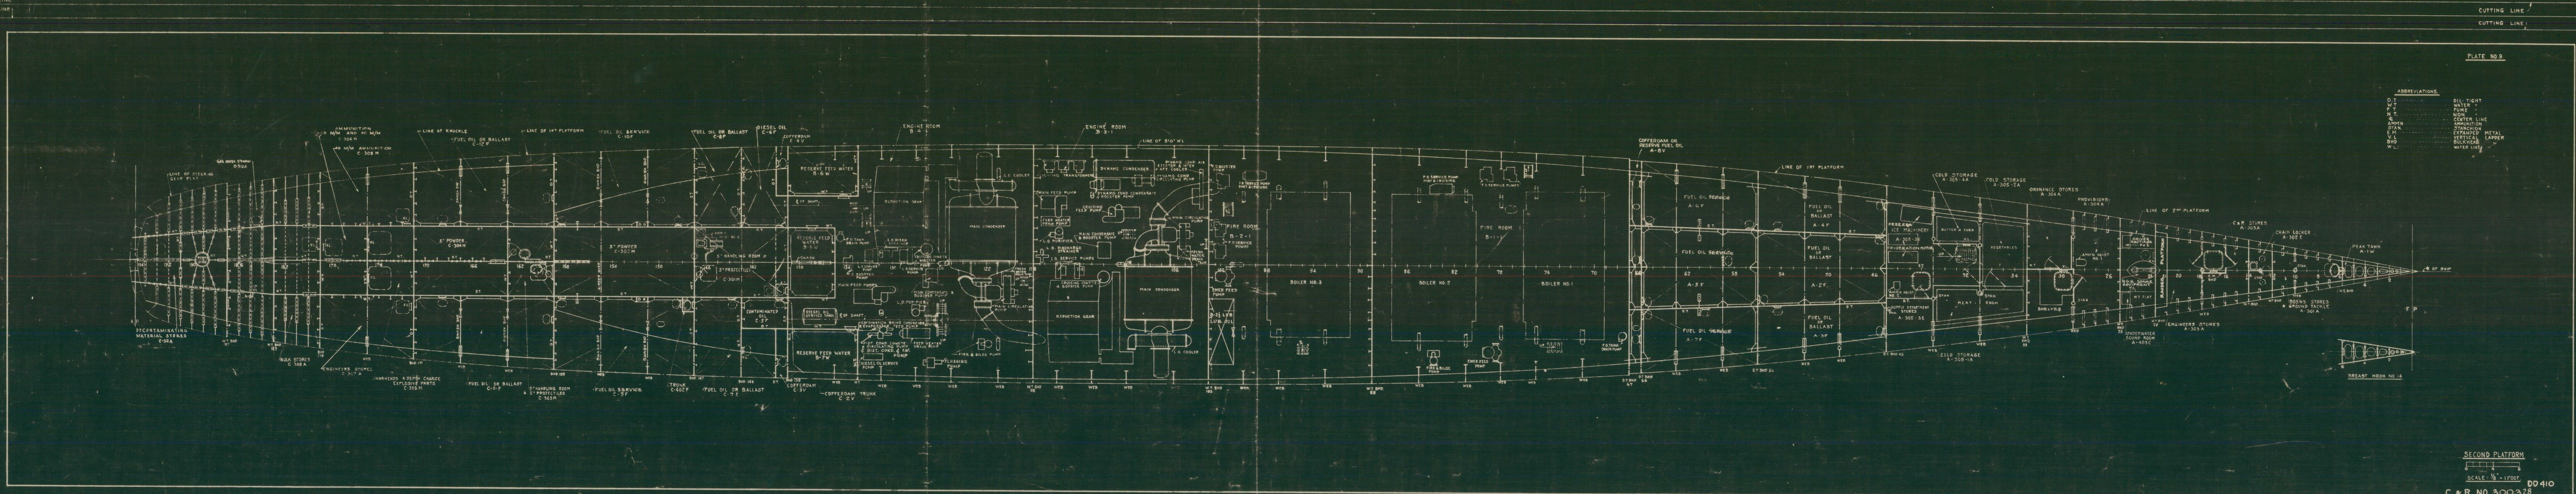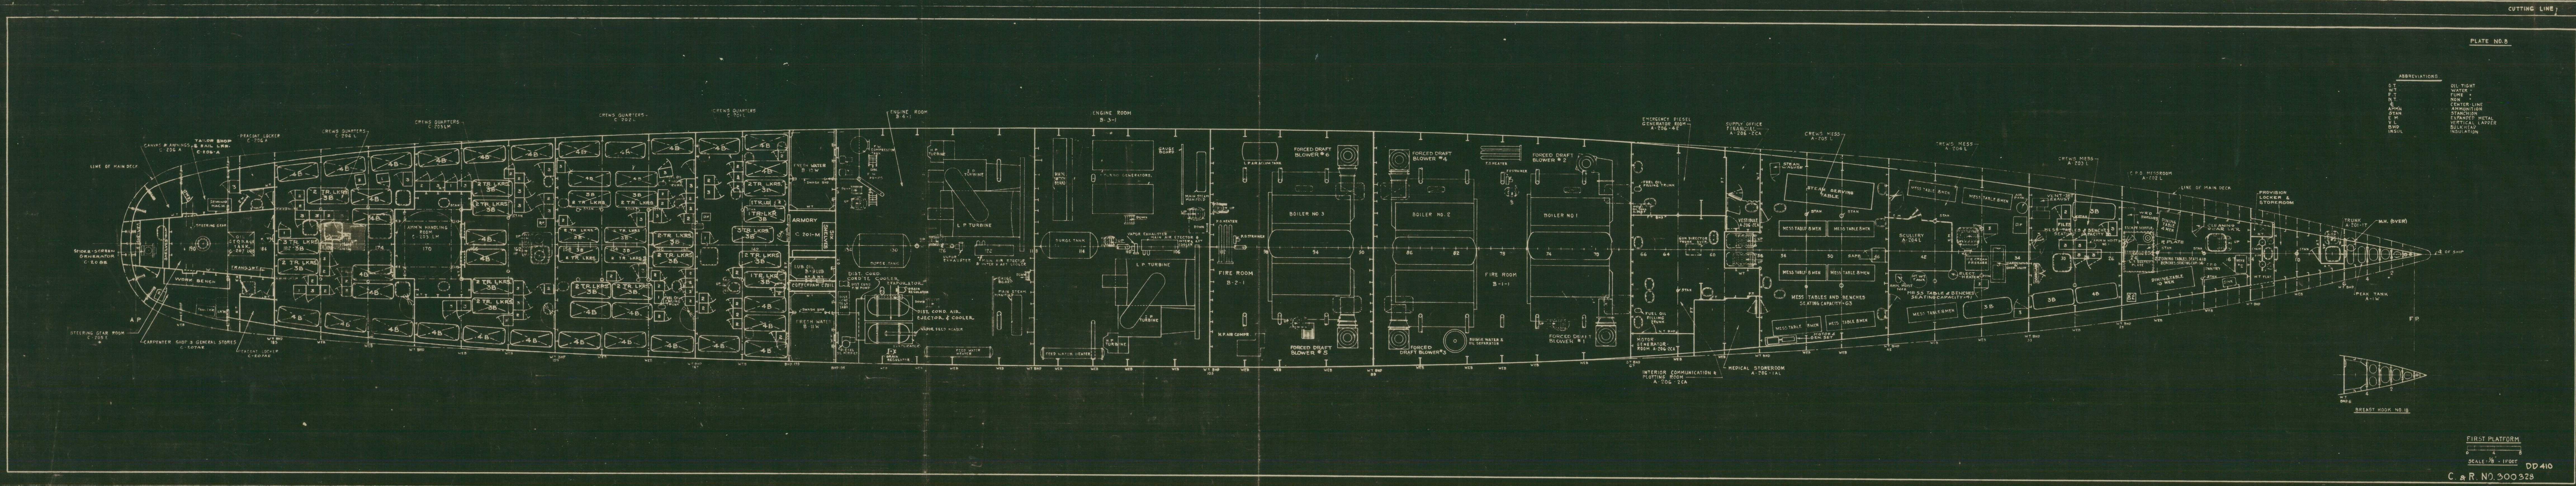

DD410 U.S.S. HUGHES

DD410 U.S.S. HUGHES

NO.	PANEL	ALTERATIONS	BY	DATE	APPROVAL
CONTRACTOR GOVT APPROVAL					

BATH IRON WORKS CORP'N
BATH, MAINE
DESIGN AND ENGINEERING BY
GIBBS & COX, INC.
NEW YORK CITY.

DD410, USS HUGHES HULL 171

BOOKLET OF GENERAL PLANS.
HOLD, SECOND & FIRST PLATFORMS.

SCALE: 1/8" = 1'-0" DATE: NOV. 17, 1937
DRAWN BY: W.J.B. EXAMINED: J.W. Sullivan
TRACED BY: W.J.B. APPROVED: C.A. Ward
CHECKED BY: H.M.H. APPROVED: Captain Shaw-Walker

DR. NO. 171 -11-12 SH. 1 OF 5

OFFICE OF SUPERINTENDING CONSTRUCTOR
U.S. NAVY
BATH, MAINE
OFFICE NO. 301
18 AUG 1939
APPROVED: W.M. Anderson
SUPERINTENDING CONSTRUCTOR

OFFICE OF SUPERINTENDING CONSTRUCTOR
U.S. NAVY
BATH, MAINE
OFFICE NO. 301
18 FEB 1940
APPROVED: W.M. Anderson
SUPERINTENDING CONSTRUCTOR

DD410 U.S.S. HUGHES

C&R NO. 300328 SH. 1 OF 5

DD410 U.S.S. HUGHES